


THIS CUTOUT SERVICES
ENCLOSURE AIR INLET,
POWER TERMINAL BLOCK
FOR ALL VOLTAGES,
AND ALL ELECTRIC FEATURES

17x \varnothing .277
17X 1/4-20 UNC X 3/4 MAX BOLTS FAR SIDE
(FROM INSIDE ENCLOSURE)

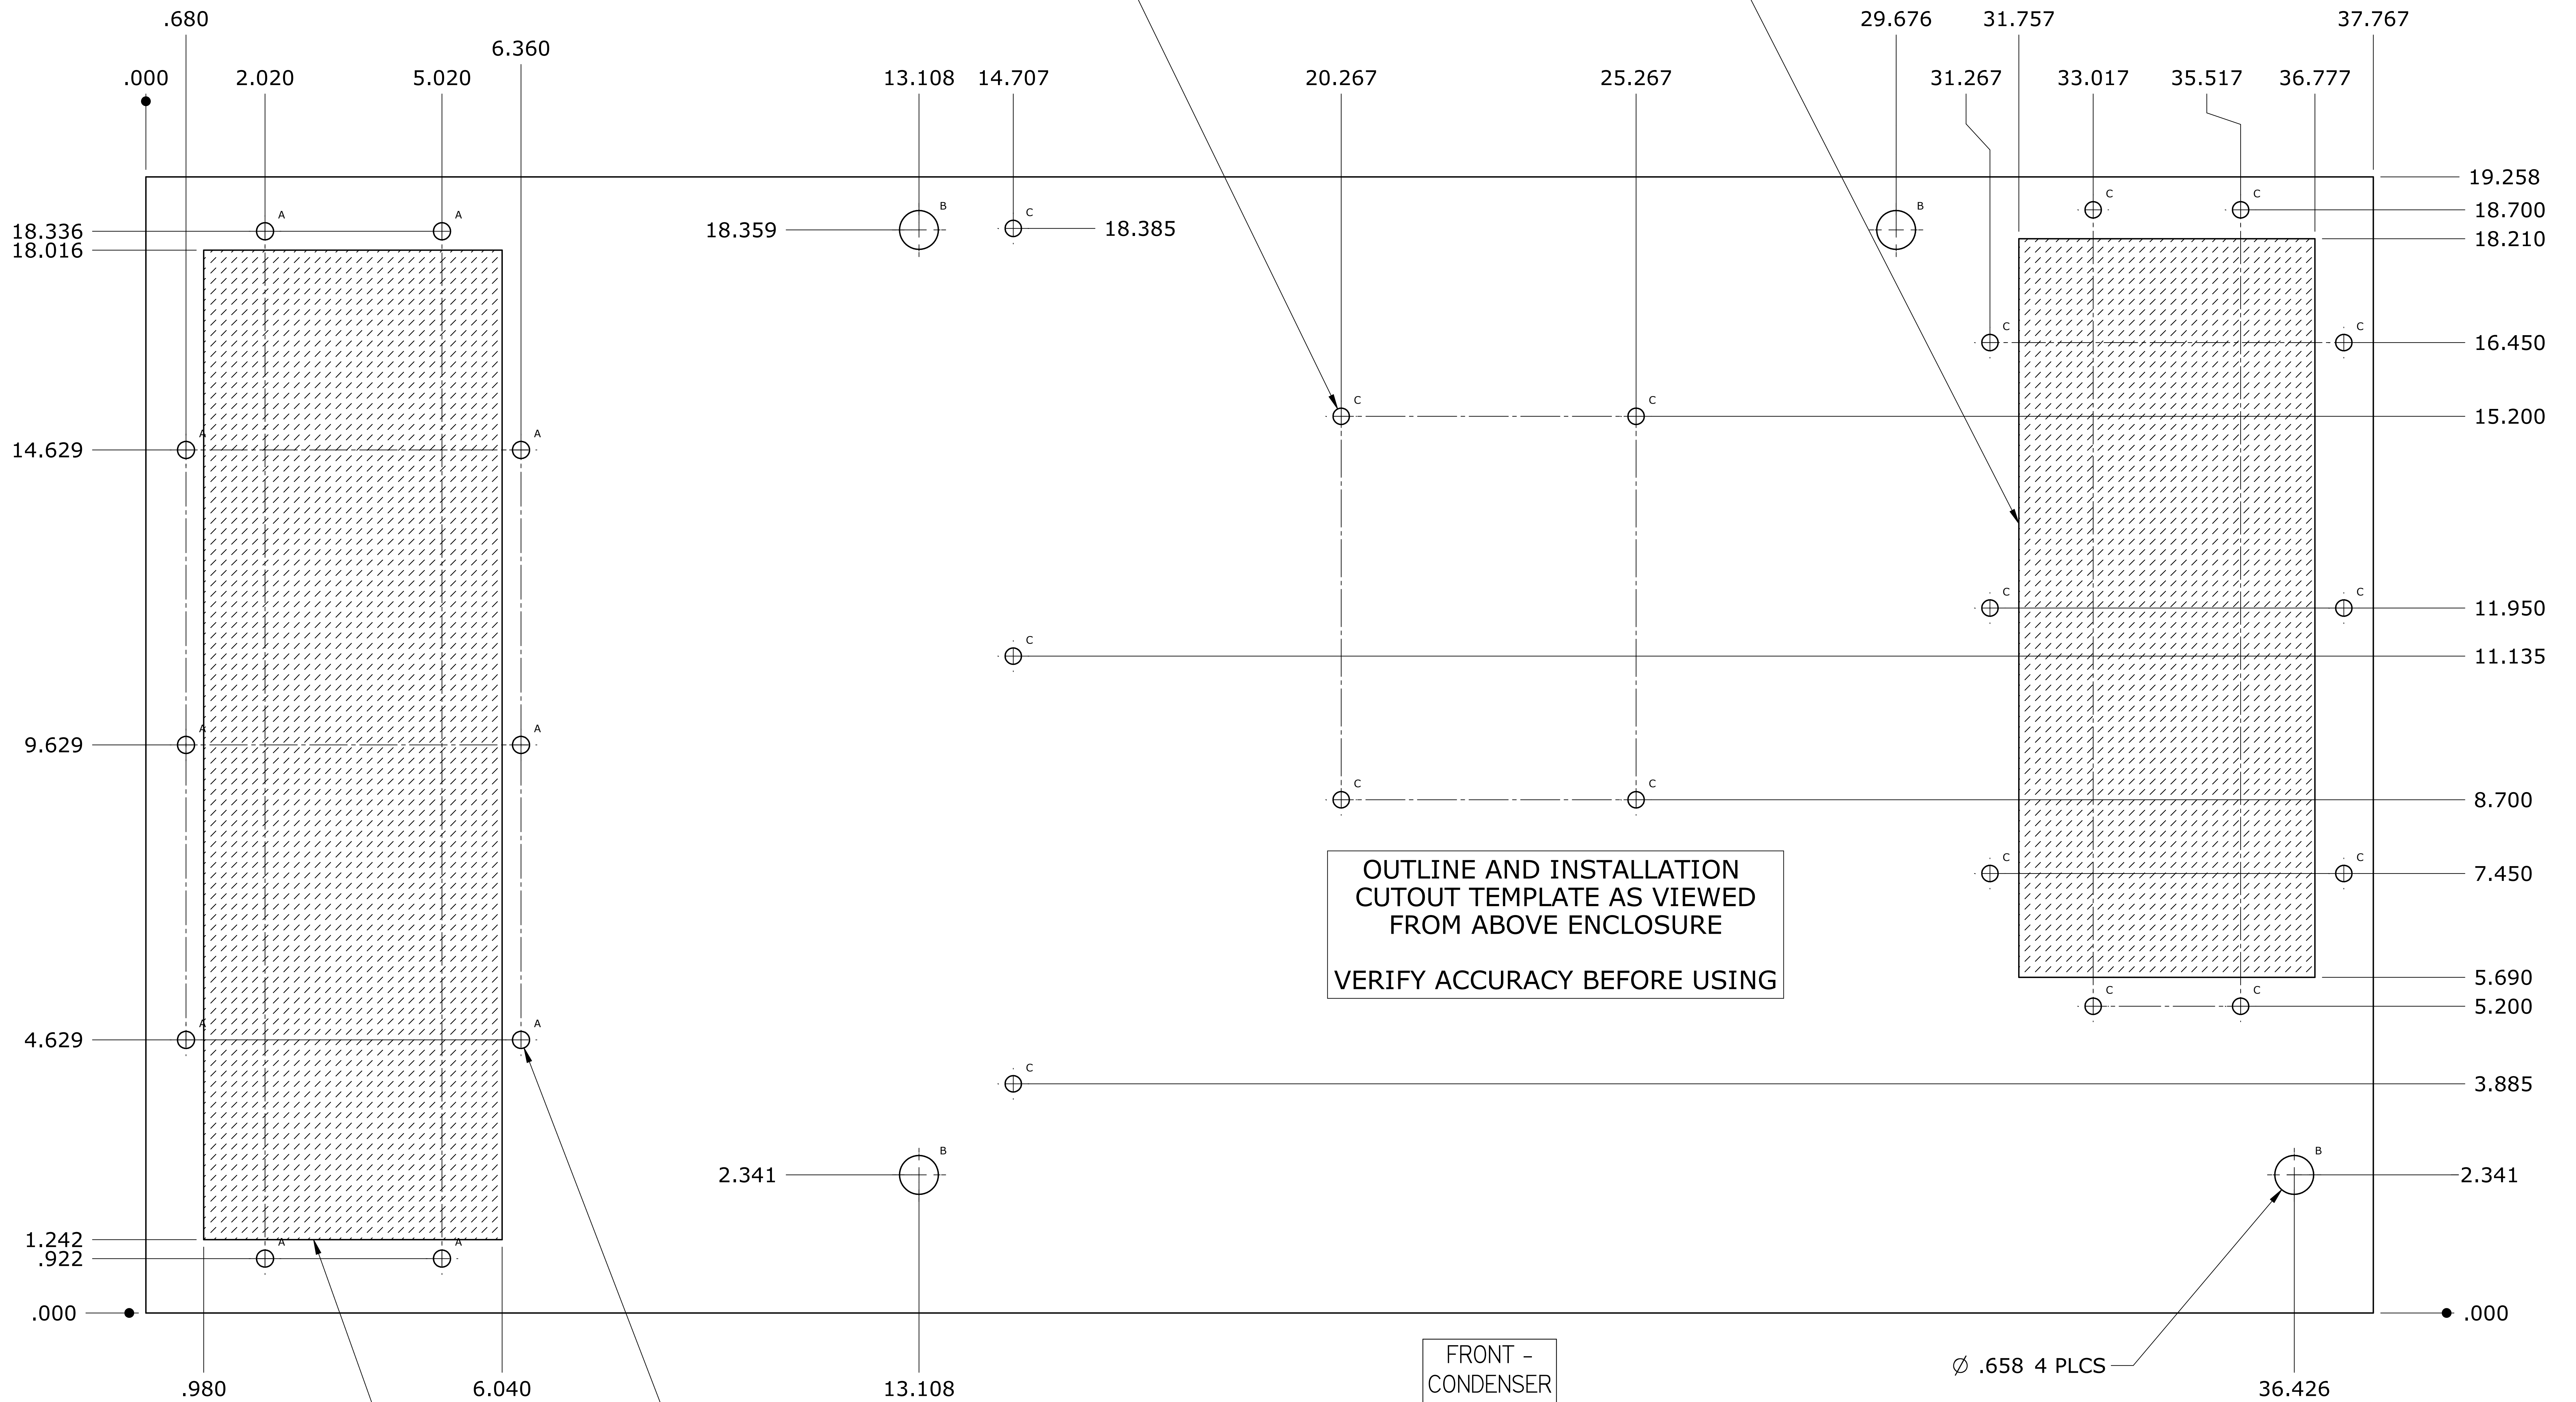

OUTLINE AND INSTALLATION
CUTOUT TEMPLATE AS VIEWED
FROM ABOVE ENCLOSURE
VERIFY ACCURACY BEFORE USING

FRONT -
CONDENSER
INLET
OUTSIDE
ENCLOSURE

INSTALLATION TEMPLATE
SUITABLE FOR TM061 6000 BTU/H,
TM081 8000 BTU/H IN
ALL VOLTAGES
INCLUDING ALL OPTIONS

10X \varnothing .290
10X 1/4-20 UNC X 3/4 MAX BOLTS FAR SIDE
(FROM INSIDE ENCLOSURE)

EXTENDED COLD AIR RETURN CUTOUT.

Hole Table		
Hole	Count	Size
A	10	\varnothing .290
B	4	\varnothing .658
C	17	\varnothing .277